


NOTE:
ALL IPL CROSSINGS ARE TO BE INSTALLED
WITH A 2x2 BUTT TEE AND 2xi REDUCER.

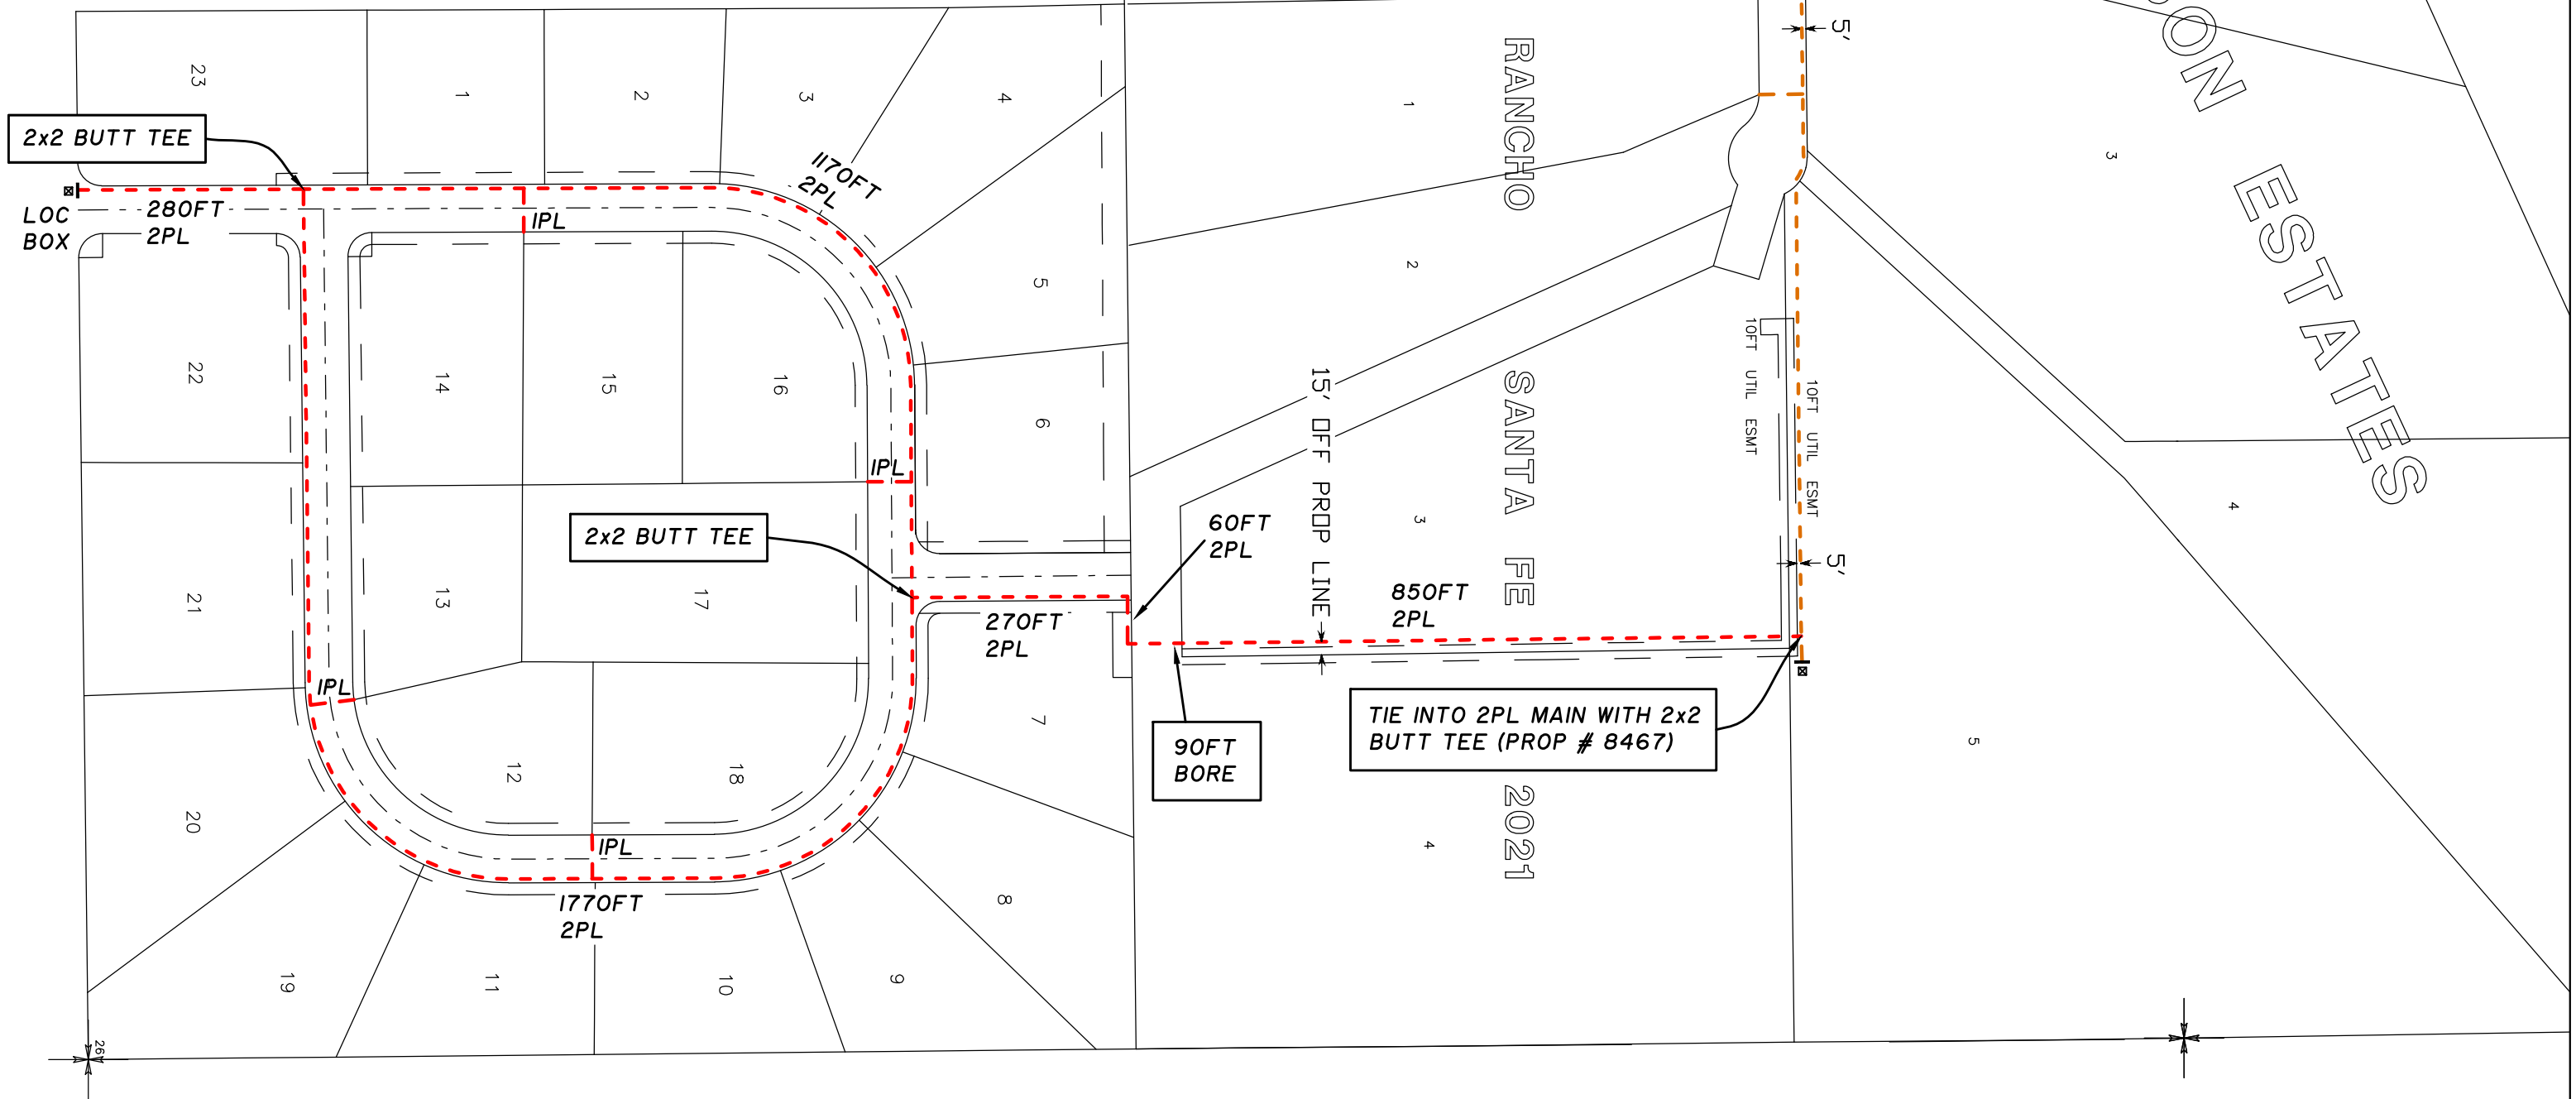

	BY	DATE	CHKD
REVISION	JA	8-17-22	LP
ORIGINAL	JA	6-21-22	LP